

## SCHEDULE OF DOORS & WINDOWS

S.NO.	TYPE	WIDTH	SILL	HEIGHT	LINTEL	REMARK
1.	D	1.06	0 0	2.59	2.13	PAN. DOOR
2.	D1	0.99	0 0	2.13	2.13	PAN. DOOR
3.	D2	0.90	0 0	2.59	2.59	PAN. DOOR
4.	D3	0.76	0 0	2.13	2.59	FLUSH DOOR
5.	W	1.80	0.75	1.65	2.59	GLAZED & STEEL FRAME
6.	W1	1.37	0.75	1.65	2.59	GLAZED & STEEL FRAME

### FIRE LEGEND

	1. HYDRAND OUT LET VALVE WET.
	2. HOSE REEL.
	3. UNDER GROUND STATIC TANK WITH 50,000 LTR CAPACITY.
	4. OVER HEAD WATER TANK WITH 10000 LTR. CAPACITY.
	5. SEAMESE CONNECTION.
	6. ELECTRICALLY INSULATED METAL STRIP OF 2.5 X 3.5 MM.
	7. EXTINGUISHER.
	8. AUTOMATIC INDICATER.
	9. AREA COVERED BY SMOKE DETECTER.
	10. FIRE ALARM CALL POINT.
	11. AUDIBLE WARNING DEVICE.
	12. LOUD SPEAKER OUT LET.
	13. MICROPHONE POSITION.
	14. FIRE RESISTANCE DOOR.
	15. AREA COVERED BY SPRINKLERS

### AREA CALCULATION

**TOTAL PLOT AREA = 4034.29 SQMT.**  
**GROUND FLOOR B/U AREA = 1011.15 SQMT.**  
**FIRST FLOOR B/U AREA = 1113.66 SQMT.**  
**SECOND FLOOR B/U AREA = 1113.66 SQMT.**  
**THIRD FLOOR B/U AREA = 1113.66 SQMT.**  
**FOURTH FLOOR B/U AREA = 1113.66 SQMT.**  
**TOTAL B/U AREA = 5465.79 SQMT.**

**F.A.R - 5465.79/4034.29 = 1.35**

### PLOT DETAILS:-

57.72 m.

0 m.

19.30 m.

BALCONY  
13.56 x 2.69

BALCONY  
13.56 x 2.69

MATH LAB  
7.62 x 12.44

READING SEATING  
7.62 x 16.35

LIBRARY  
10.92 x 20.32

CLASS RM.  
7.62 x 7.62

TOILET  
5.2 x 2.13

CHAMBER  
5.96 x 3.83

LIFT  
1.67 x 2.07

WAITING

WAITING AREA  
14.45 x 7.62

AREA  
62

BALCONY 1.98 WIDE

57.72 m.

57.72 m.

MINERAL WATER

TOILET  
5.2 x 2.13

PRINCIPAL CABIN  
19.2 x 12.1


TOILET  
5.2 x 2.13

TEACHER'S CABIN  
5.96 x 3.75


MINERAL WATER

C.G.

0.34 x 1.00

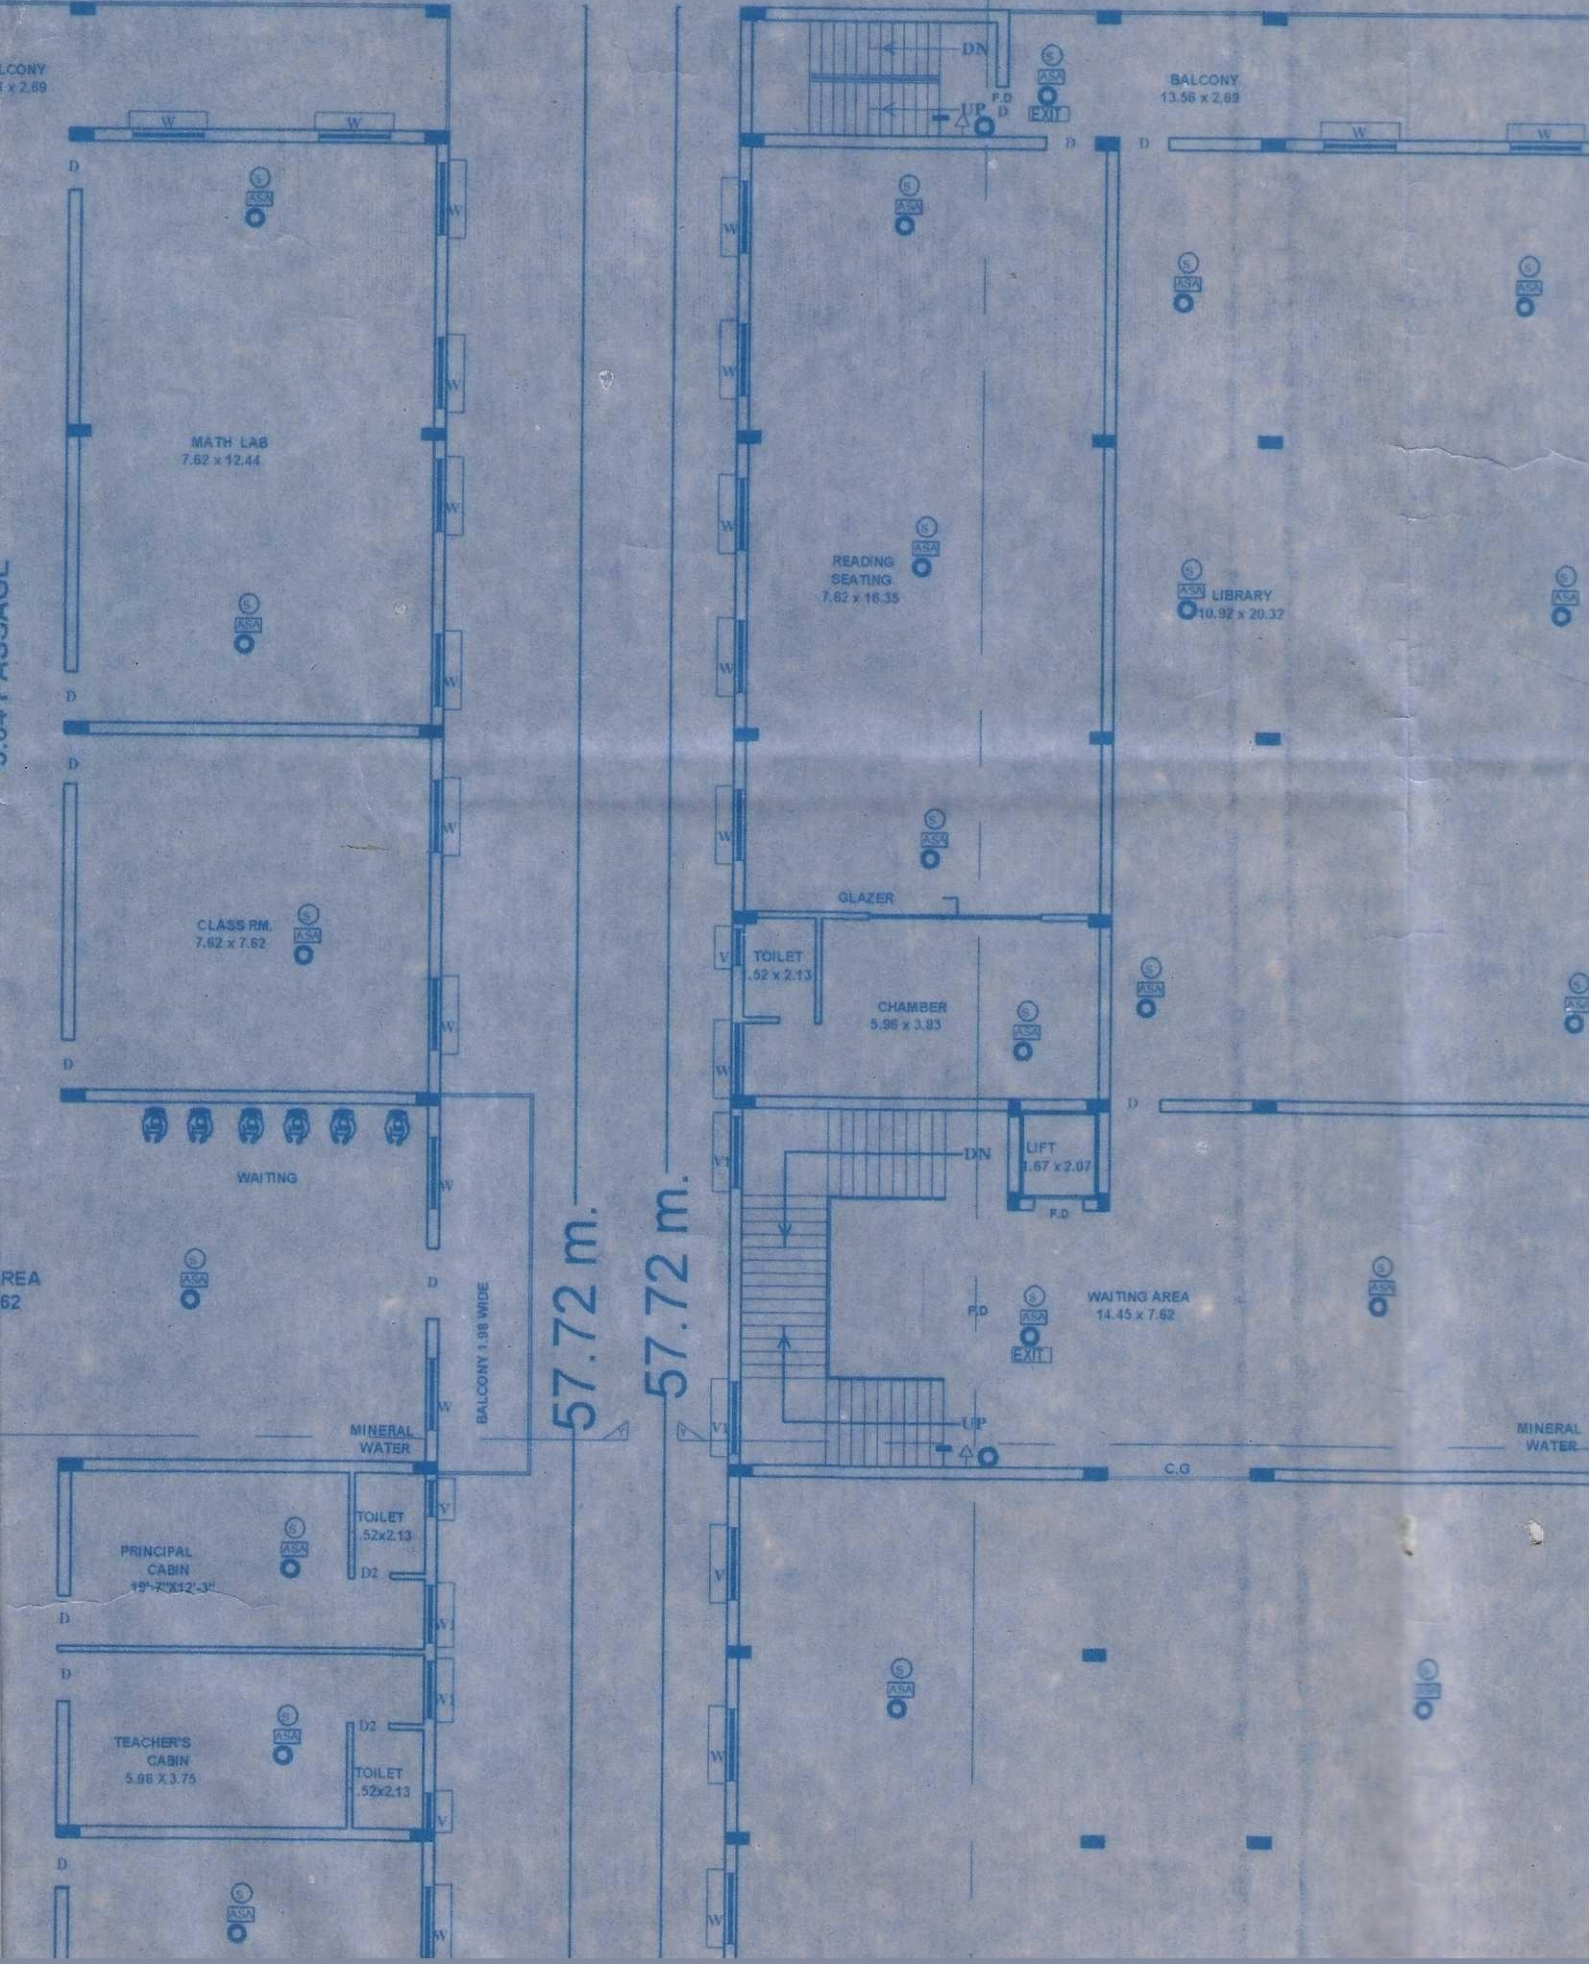


19.30 m.

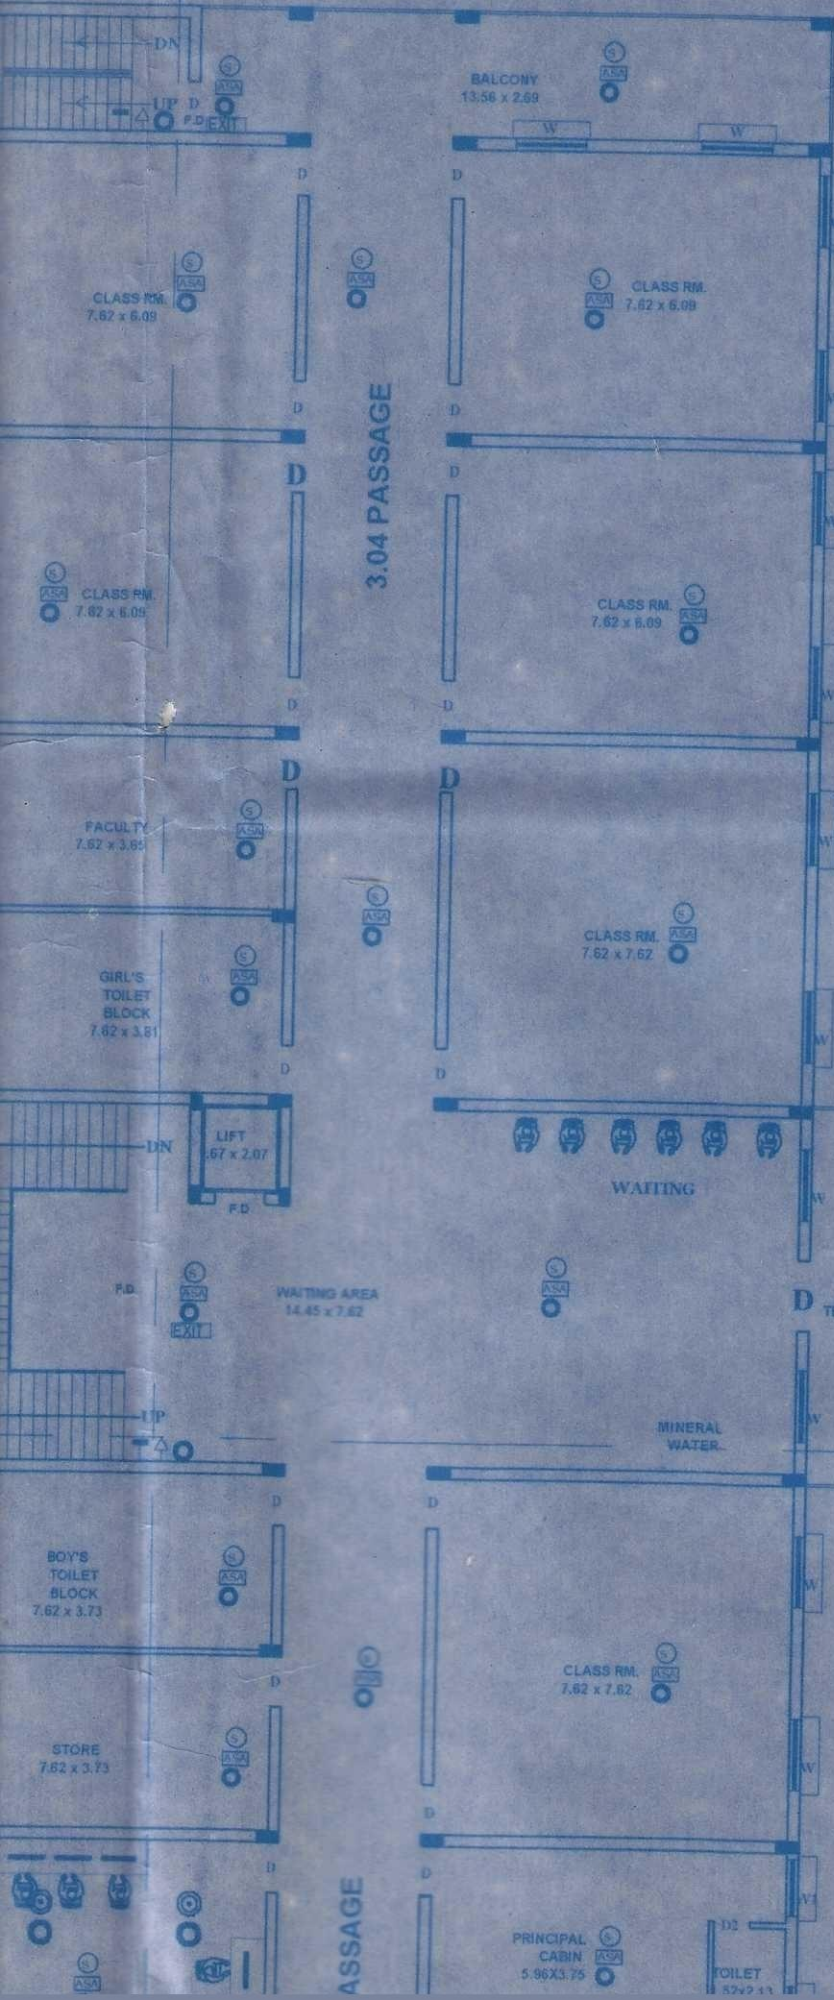


3.04 PASSAGE

57.72 m.

57.72 m.

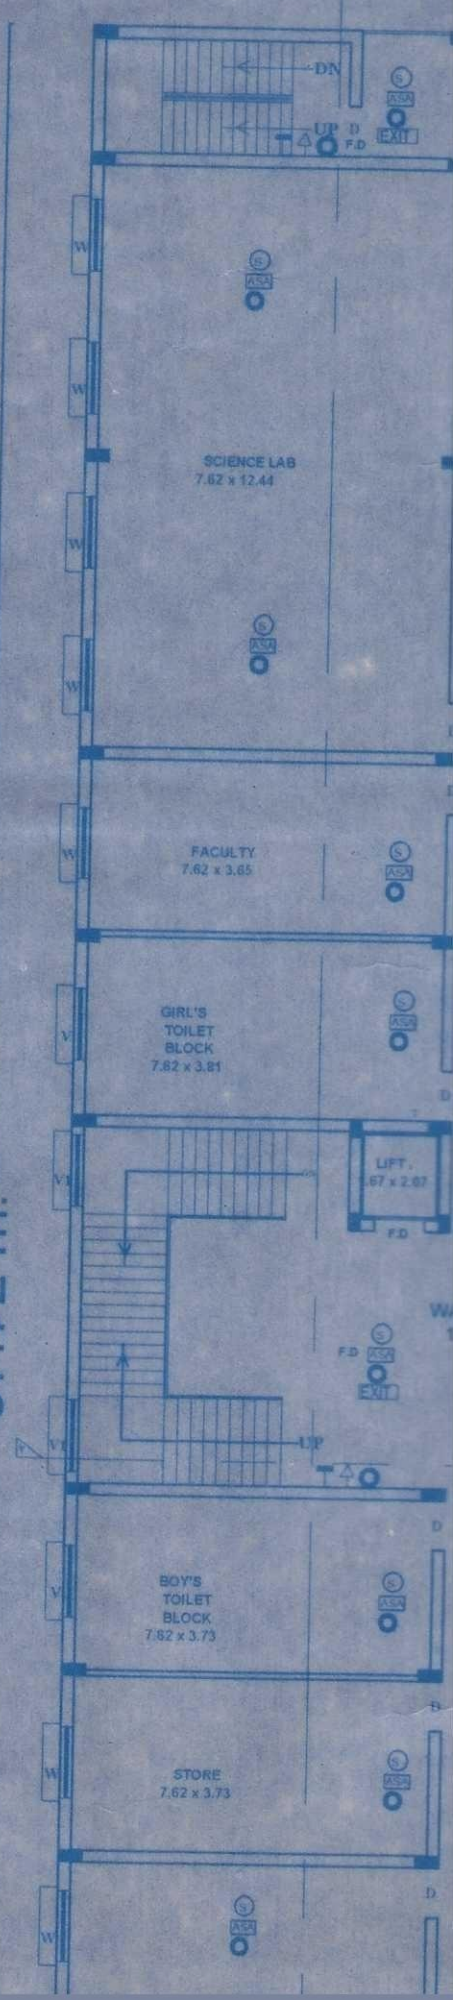

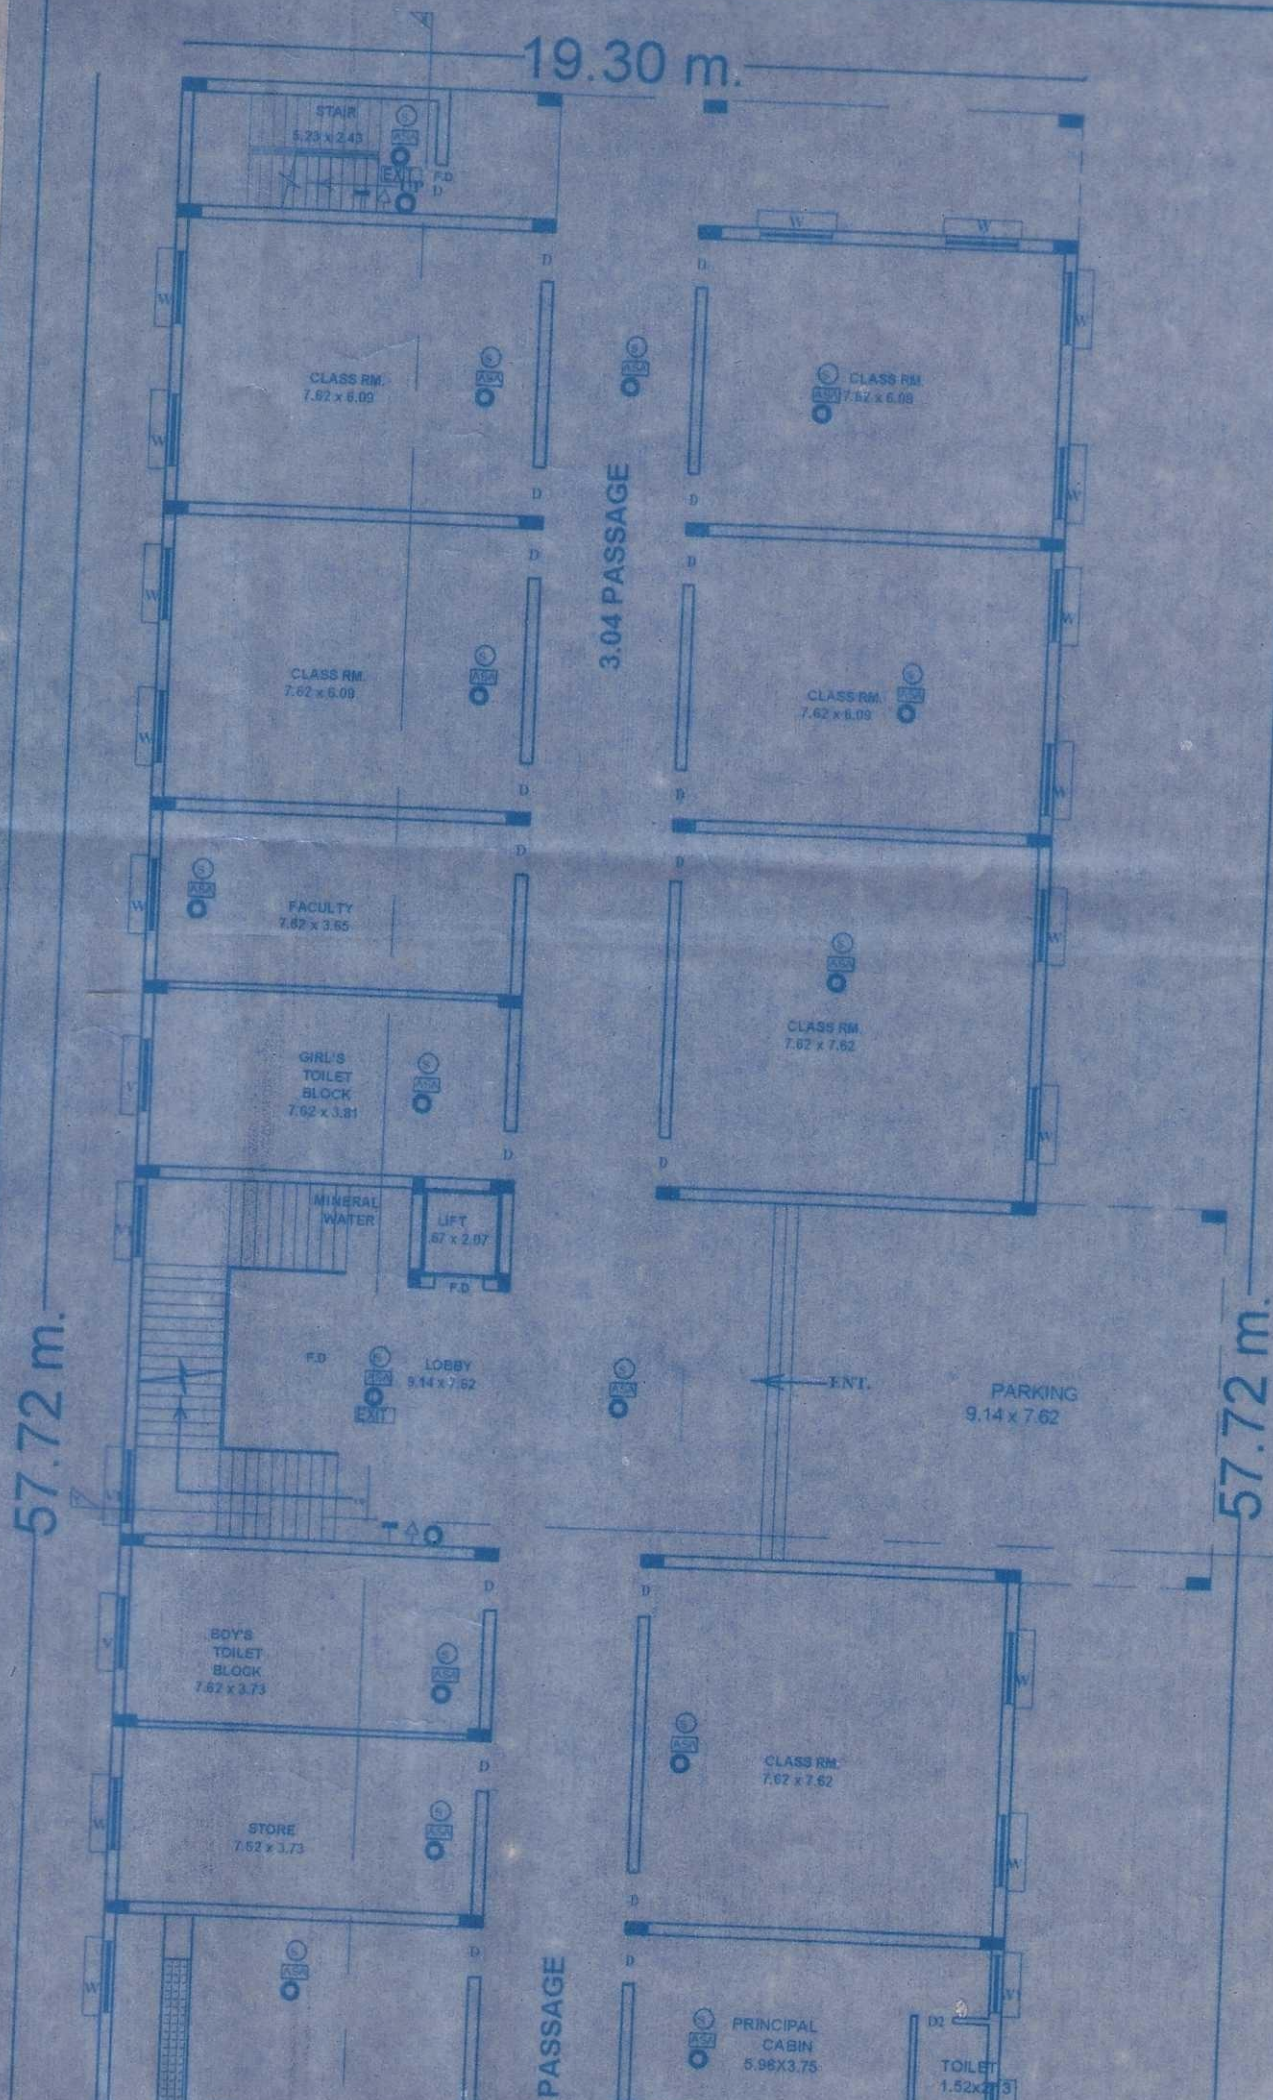

19.30 m.

57.72 m.

57.72 m.

3.04 PASSAGE

PASSAGE

STAIR  
5.23 x 2.43

CLASS RM.  
7.62 x 6.09

CLASS RM.  
7.62 x 6.09

FACULTY  
7.62 x 3.65

GIRL'S  
TOILET  
BLOCK  
7.62 x 3.81

MINERAL  
WATER

LIFT  
67 x 2.97

LOBBY  
9.14 x 7.62

BOY'S  
TOILET  
BLOCK  
7.62 x 3.73

STORE  
7.62 x 3.73

CLASS RM.  
7.62 x 6.09

CLASS RM.  
7.62 x 6.09

CLASS RM.  
7.62 x 7.62

CLASS RM.  
7.62 x 7.62


PRINCIPAL  
CABIN  
5.96 x 3.75

TOILET  
1.52 x 2.31


PARKING  
9.14 x 7.62

ENT.


DET. OF PILE FOUNDATION

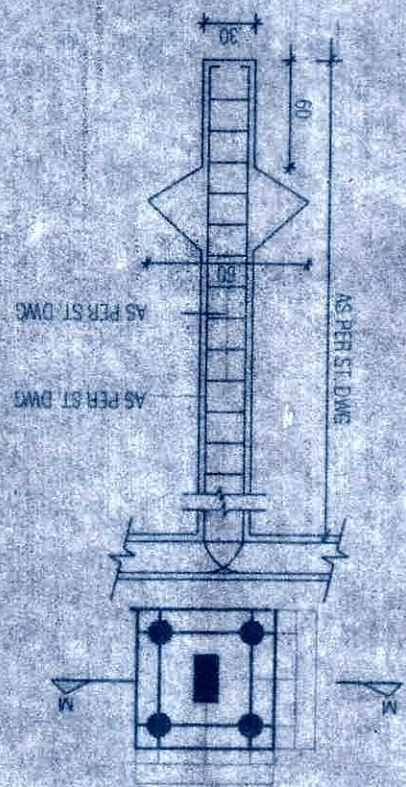



DET. OF RECHARGEABLE BORE WELL

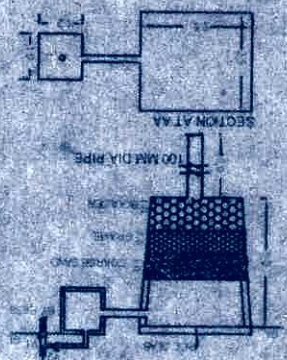


SECTION AT M - M

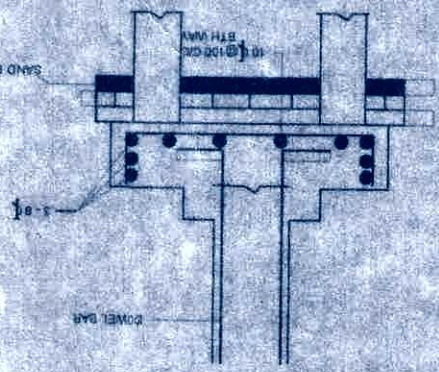

PLAN OF SEPTIC TANK AND SOAK PIT

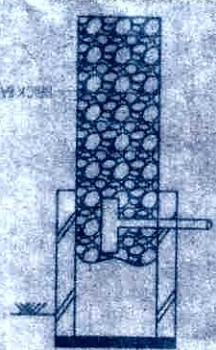
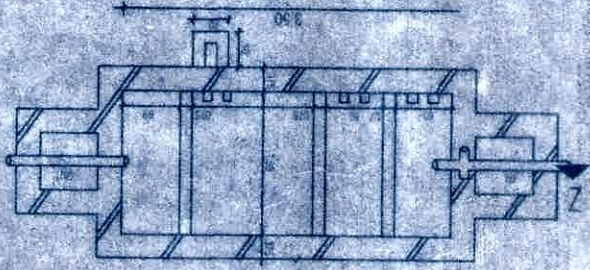


GROUND FLOOR PLAN

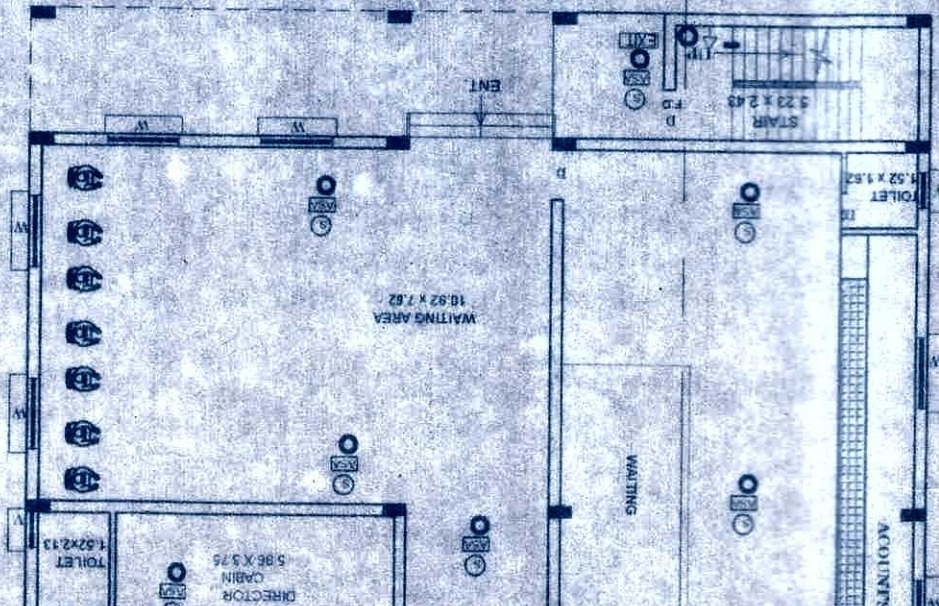




FIRST FLOOR PLAN



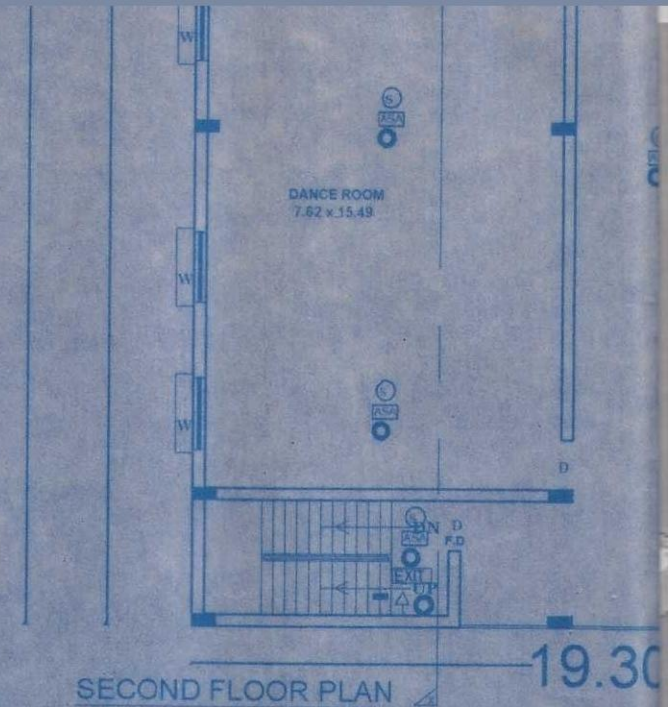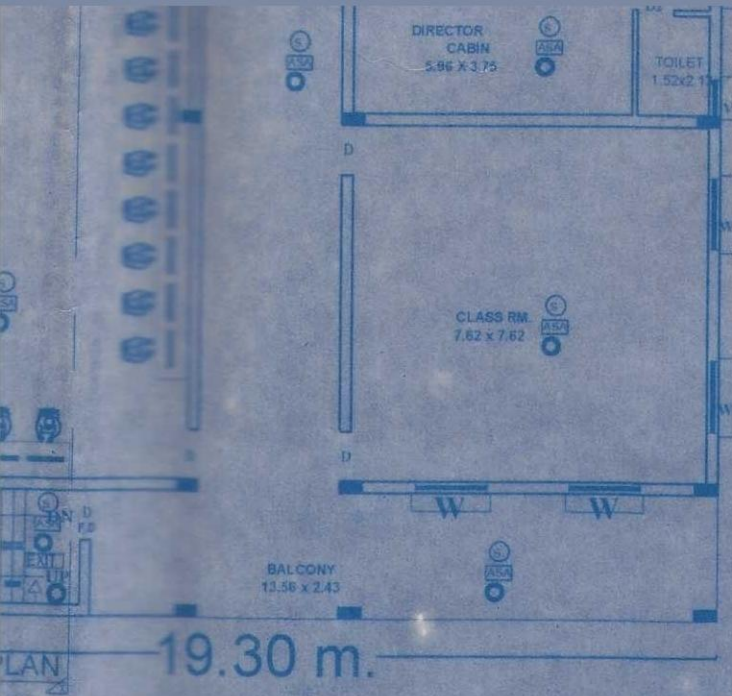

SECOND FLOOR PLAN

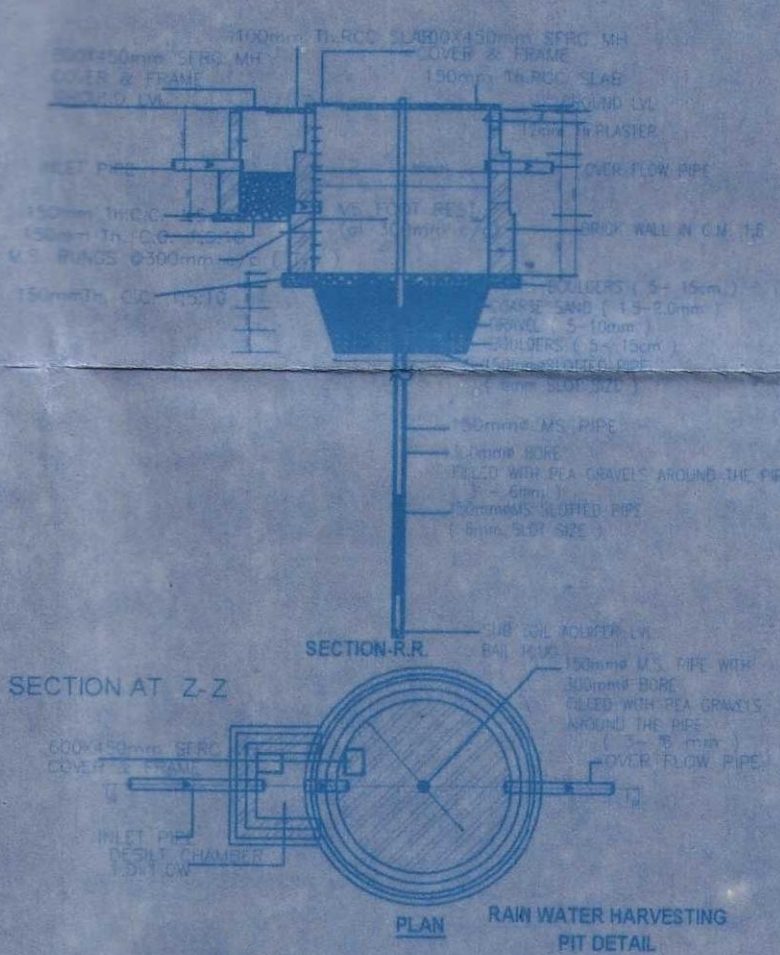

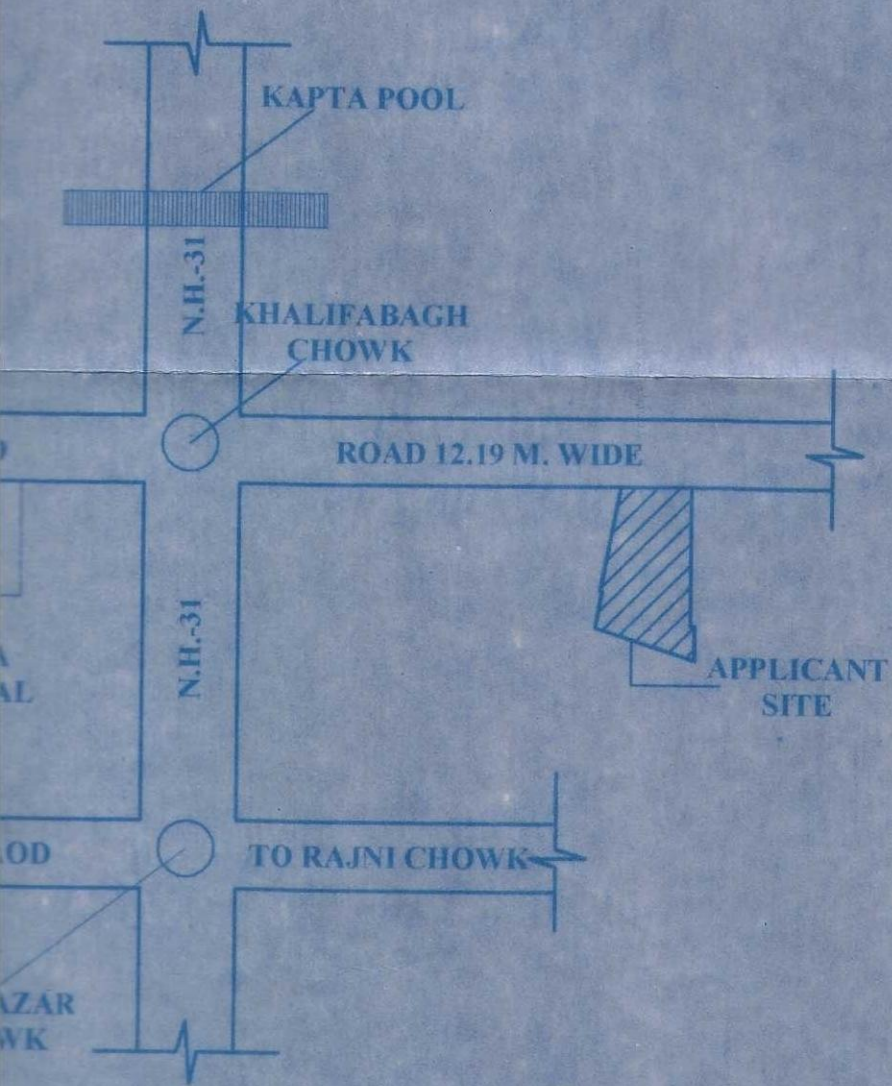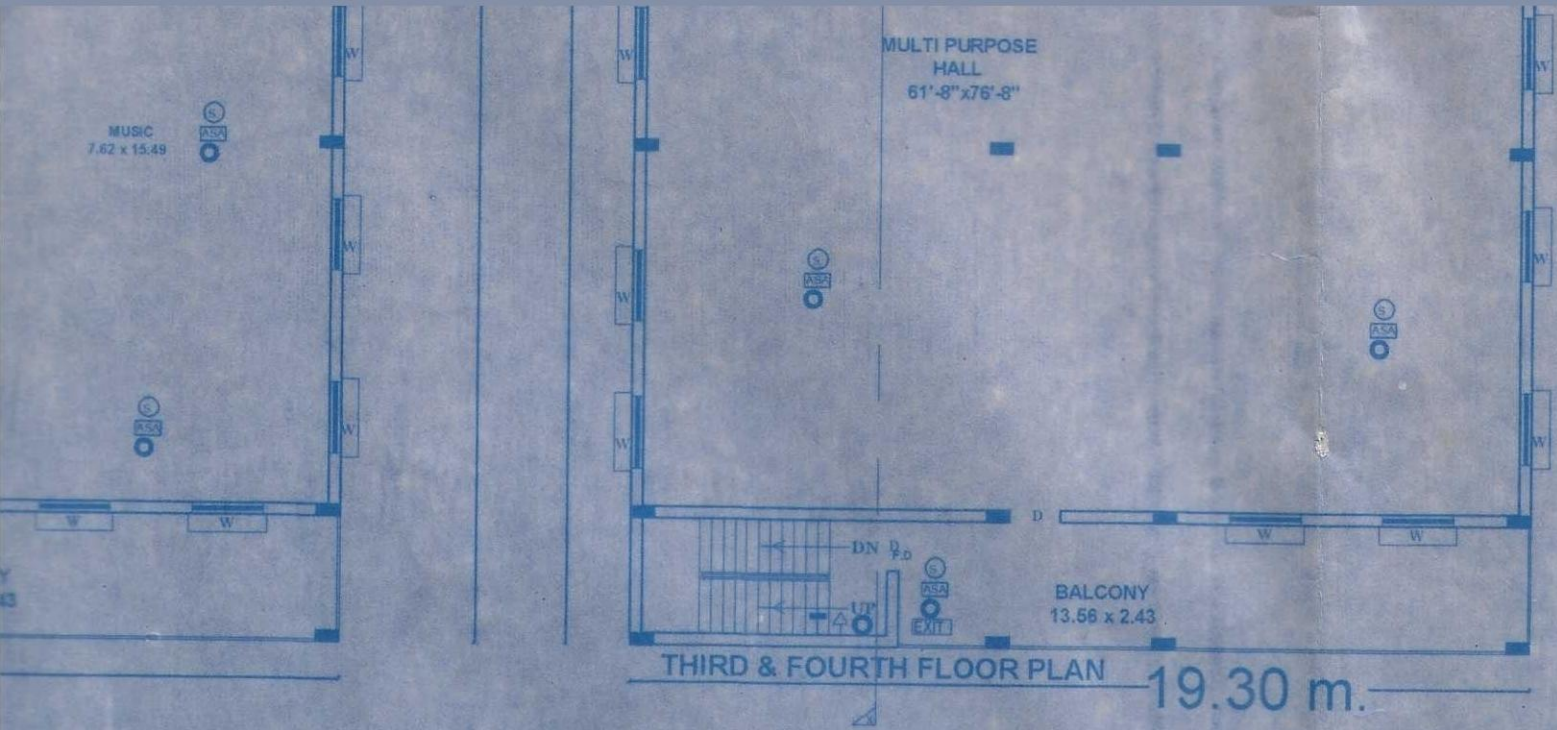


KEY PLAN

LOCATION PLAN

12/11/18  
 शिवाजी अभियंता  
 निगम, पुणे

(1) DR. MD. SHAFIQUE ALAM,  
 S/O LATE SIDDIQUE  
 (2) ZEENAT RASUL,  
 W/O DR. MD. SHAFIQUE ALAM  
 AT:- SANT KABARIYA ( BANDH TOLA )  
 MAUZA :- BELAURI, WARD NO:- 42  
 CIRCLE NO:- N.N, HOLDING NO:- 2338  
 KHATA NO:- 458,428, KHESTRA NO:- 180,181  
 THANA:- SADAR, DIST:-PURNEA

SHEET NO.	SCALE.	NORTH.
R.R.D.A.-01/01	1 : 100 1 : 200	

*Zeenaat Rasul  
 Melghata*

SIGNATURE OF OWNER.

SIGNATURE OF ARCHITECT

प्रमाणित किया जाता है कि यह  
 नगरपालिका प्रकल्प निरीक्षण है तथा  
 विद्यमान नगरपालिका अधिनियम 2014 के  
 अनुच्छेद 15.07.19

**RAJEEV KUMAR**  
 Certified Architect  
 Purnea Nagar Nigam  
 Regd. No.-01/15

*14/12/19*  
 Municipal Commissioner  
 Municipal Corporation  
 Purnea